

Organiser

Centre for Development of Stones

Principal Sponsor

RIICO

Co-Organiser

LAGHU UDYOG BHARATI

Fair Sponsor

R K MARBLE

EXHIBITION LAYOUT

13<sup>th</sup>

INDIA


STONEMART2026

Stone for Sustainability

5 - 8 February, 2026

JAIPUR, RAJASTHAN, INDIA

www.stonemart-india.in

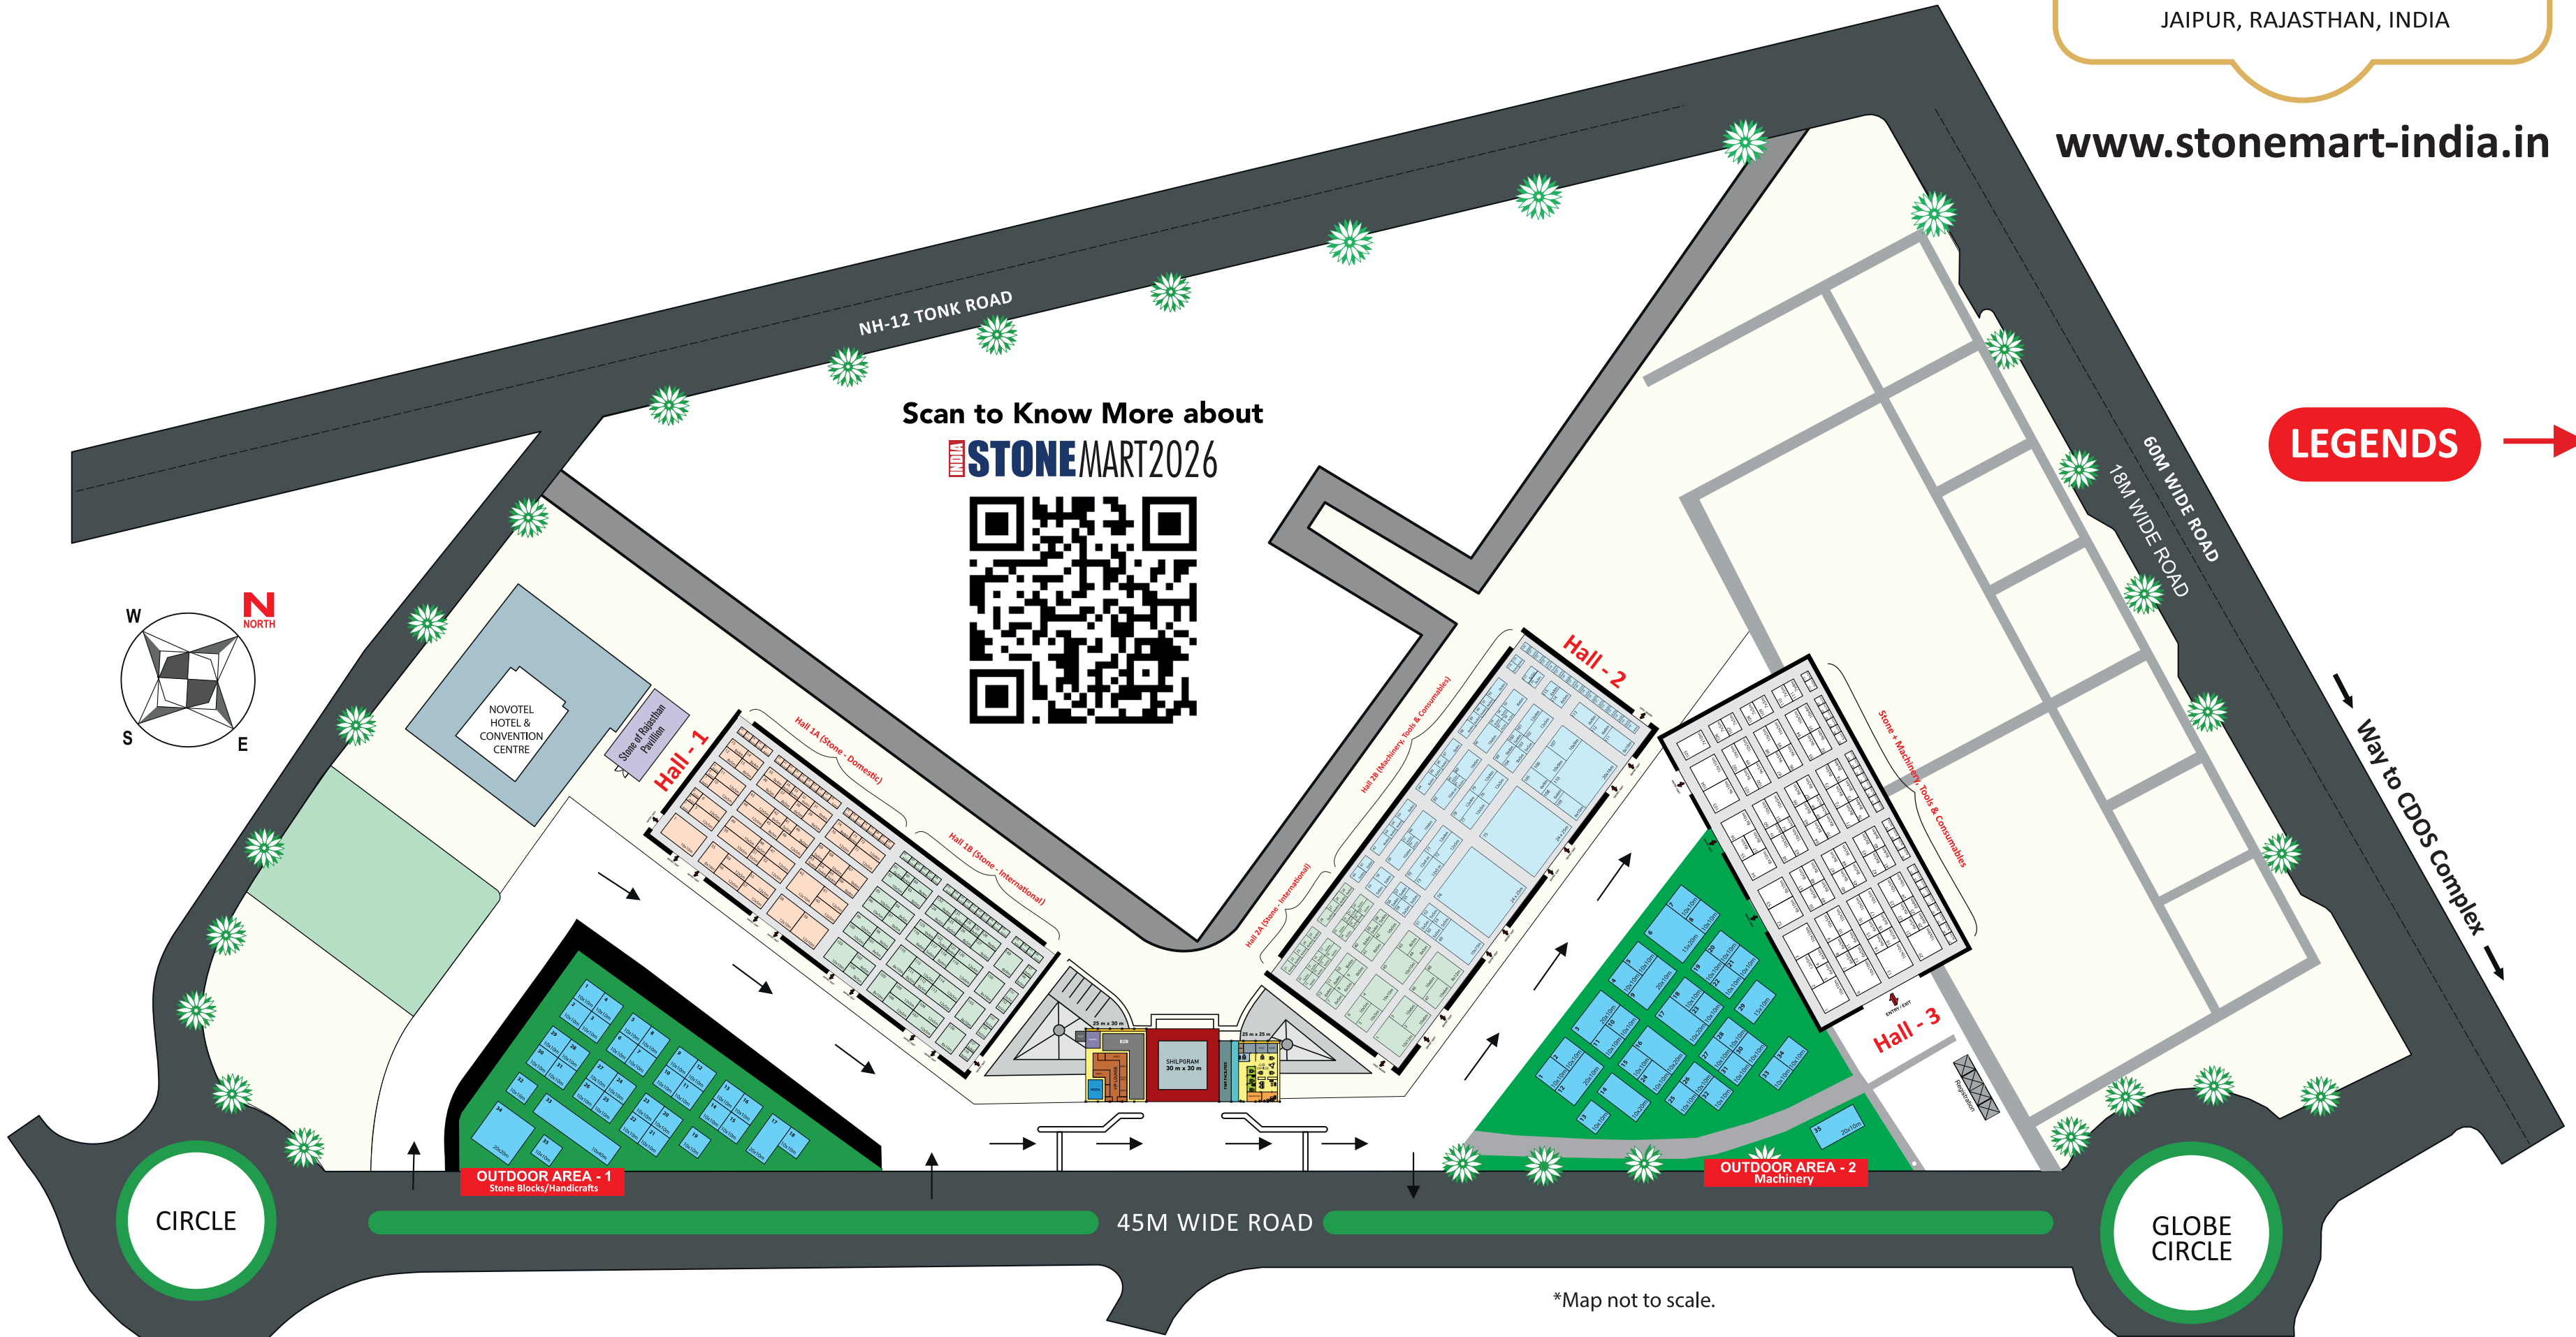

| Hall 1A (Stone - Domestic Exhibitors) |       |                                                                |
|---------------------------------------|-------|----------------------------------------------------------------|
| SIZE                                  | COUNT | STALL NOS.                                                     |
| 16x10m (160 SQM)                      | 1     | 1                                                              |
| 12x10m (120 SQM)                      | 3     | 58,59,62                                                       |
| 8x10m (80 SQM)                        | 1     | 55                                                             |
| 15x5m (75 SQM)                        | 2     | 49,50                                                          |
| 10x6m (60 SQM)                        | 1     | 68                                                             |
| 12x5m (60 SQM)                        | 17    | 5,6,10,11,43,44,46,47,52,53,54,56,57,60,61,70,71               |
| 9x6m (54 SQM)                         | 1     | 67                                                             |
| 12x4m (48 SQM)                        | 1     | 72                                                             |
| 9x5m (45 SQM)                         | 3     | 36,39,40                                                       |
| 8x5m (40 SQM)                         | 4     | 12,13,37,45                                                    |
| 9x4m (36 SQM)                         | 3     | 35,31,66                                                       |
| 5x6m (30 SQM)                         | 1     | 69                                                             |
| 8x4m (32 SQM)                         | 3     | 14,15,74                                                       |
| 6x5m (30 SQM)                         | 2     | 38,42,                                                         |
| 5x5m (25 SQM)                         | 3     | 41,48,51                                                       |
| 6x4m (24 SQM)                         | 1     | 32                                                             |
| 5x4m (20 SQM)                         | 3     | 63,64,65                                                       |
| 4x4m (16 SQM)                         | 5     | 2,7,33,34,73                                                   |
| 5x3m (15 SQM)                         | 1     | 30                                                             |
| 4x3m (12 SQM)                         | 5     | 3,4,8,9,20                                                     |
| 3x3m (9 SQM)                          | 21    | 16,17,18,19,21,22,23,24,25,26,27,28,29,75,76,77,78,79,80,81,82 |
| 3024 SQM                              | 82    |                                                                |

| Hall 1B (Stone - International Exhibitors) |       |                                                        |
|--------------------------------------------|-------|--------------------------------------------------------|
| SIZE                                       | COUNT | STALL NOS.                                             |
| 10x10m (100 SQM)                           | 1     | 103                                                    |
| 8x10m (80 SQM)                             | 5     | 105,110,150,155,156                                    |
| 8x9 (72 SQM)                               | 1     | 149                                                    |
| 12x6m (72 SQM)                             | 1     | 119                                                    |
| 12x5m (60 SQM)                             | 7     | 106,107,108,109,113,114,115                            |
| 9x6m (54 SQM)                              | 1     | 116                                                    |
| 10x5m (50 SQM)                             | 5     | 92,95,96,99,100                                        |
| 12x4m (48 SQM)                             | 1     | 120                                                    |
| 9x5m (45 SQM)                              | 9     | 93,94,97,98,101,102,104,124,127                        |
| 8x5m (40 SQM)                              | 1     | 126                                                    |
| 9x4m (36 SQM)                              | 4     | 89,123,128,132                                         |
| 6x6m (36 SQM)                              | 1     | 118                                                    |
| 5x6m (30 SQM)                              | 1     | 117                                                    |
| 7x4m (28 SQM)                              | 1     | 122                                                    |
| 6x5m (30 SQM)                              | 3     | 111,112,125                                            |
| 6x4m (24 SQM)                              | 2     | 91,131                                                 |
| 4X5 (20 SQM)                               | 5     | 148,151,152,153,154                                    |
| 4x4m (16 SQM)                              | 7     | 90,121,129,130,147,157,158                             |
| 4x3m (12 SQM)                              | 5     | 83,133,142,143,146                                     |
| 3x3m (9 SQM)                               | 15    | 84,85,86,87,88,134,135,136,137,138,139,140,141,144,145 |
| 2644 SQM                                   | 76    |                                                        |

| Hall 2A (Stone - International Exhibitors) |       |                         |
|--------------------------------------------|-------|-------------------------|
| SIZE                                       | COUNT | STALL NOS.              |
| 10x12m (120 SQM)                           | 1     | 1                       |
| 10x10m (100 SQM)                           | 2     | 4,45                    |
| 8x12m (96 SQM)                             | 1     | 48                      |
| 10x6m (60 SQM)                             | 4     | 2,3,46,47               |
| 10x5m (50 SQM)                             | 3     | 5,6,42                  |
| 8x5m (40 SQM)                              | 4     | 9,41,43,44              |
| 8x4m (32 SQM)                              | 2     | 10,40                   |
| 6x5m (30 SQM)                              | 2     | 7,8                     |
| 6x4m (24 SQM)                              | 3     | 11,12,26                |
| 5x4m (20 SQM)                              | 2     | 38,39                   |
| 4x4m (16 SQM)                              | 8     | 21,22,23,24,25,27,28,29 |
| 6x3m (18 SQM)                              | 8     | 13,16,17,20,30,33,34,37 |
| 4x3m (12 SQM)                              | 4     | 14,15,18,19             |
| 3x3m (9 SQM)                               | 4     | 31,32,35,36             |
| 1558 SQM                                   | 48    |                         |

| Hall 2B (Machinery, Tools & Consumables) |       |                                                                 |
|------------------------------------------|-------|-----------------------------------------------------------------|
| SIZE                                     | COUNT | STALL NOS.                                                      |
| 24x25m (600 SQM)                         | 2     | 74,75                                                           |
| 20x16m (320 SQM)                         | 1     | 110                                                             |
| 10x15m (150 SQM)                         | 1     | 49                                                              |
| 6x10m (60 SQM)                           | 2     | 109,111                                                         |
| 10x9m (90 SQM)                           | 2     | 106,107                                                         |
| 6x9m (54 SQM)                            | 2     | 105,113                                                         |
| 10x6m (60 SQM)                           | 5     | 66,68,80,82,96                                                  |
| 8x6m (48 SQM)                            | 1     | 93                                                              |
| 6x6m (36 SQM)                            | 2     | 108,112                                                         |
| 5x6m (30 SQM)                            | 2     | 58,59                                                           |
| 12x5m (60 SQM)                           | 5     | 72,73,76,77,102                                                 |
| 9x5m (45 SQM)                            | 1     | 104                                                             |
| 6x5m (30 SQM)                            | 1     | 114                                                             |
| 5x5m (25 SQM )                           | 7     | 50,51,52,53,54,55,103                                           |
| 12x4m (48 SQM)                           | 5     | 70,71,78,79,101                                                 |
| 9x4m (36 SQM)                            | 1     | 99                                                              |
| 8x4m (32 SQM)                            | 5     | 62,65,84,87,92                                                  |
| 6x4m (24 SQM)                            | 2     | 88,115                                                          |
| 5x4m (20 SQM)                            | 5     | 56,57,60,61,100                                                 |
| 4x4m (16 SQM)                            | 7     | 63,64,85,86,89,90,91                                            |
| 3x4m (12 SQM)                            | 3     | 118,119,136                                                     |
| 6x3m (18 SQM)                            | 2     | 116,117                                                         |
| 4x3m (12 SQM)                            | 8     | 67,69,81,83,94,95,97,98                                         |
| 3x3m (9 SQM)                             | 16    | 120,121,122,123,124,125,126,127,128,129,130,131,132,133,134,135 |
| 4116 SQM                                 | 88    |                                                                 |

| Hall 3 (Stone + Machinery, Tools & Consumables) |       |                                                             |
|-------------------------------------------------|-------|-------------------------------------------------------------|
| SIZE                                            | COUNT | STALL NOS.                                                  |
| 10x10m (100 SQM)                                | 5     | 1,3,6,13,104                                                |
| 10x9m (90 SQM)                                  | 1     | 20                                                          |
| 9x10m (90 SQM)                                  | 1     | 103                                                         |
| 8x10m (80 SQM)                                  | 4     | 52,53,54,56                                                 |
| 7x10m (70 SQM)                                  | 1     | 105                                                         |
| 12x5m (60 SQM)                                  | 1     | 2                                                           |
| 10x5m (50 SQM)                                  | 14    | 9,10,16,17,23,58,60,61,63,94,95,98,99,102                   |
| 9x5m (45 SQM)                                   | 5     | 93,96,97,100,101                                            |
| 10x4m (40 SQM)                                  | 2     | 24,91                                                       |
| 8x5m (40 SQM)                                   | 20    | 42,43,44,45,46,47,48,49,50,51,55,57,64,65,66,67,70,71,72,73 |
| 9x4m (36 SQM)                                   | 1     | 92                                                          |
| 7x5m (35 SQM)                                   | 5     | 106,107,108,109,110                                         |
| 8x4m (32 SQM)                                   | 5     | 40,41,74,75,76                                              |
| 6x5m (30 SQM)                                   | 12    | 4,5,7,8,11,12,14,15,18,19,21,22                             |
| 7x4m (28 SQM)                                   | 1     | 111                                                         |
| 6x4m (24 SQM)                                   | 2     | 25,26                                                       |
| 4x5m (20 SQM)                                   | 4     | 59,62,68,69                                                 |
| 4x3m (12 SQM)                                   | 11    | 27,28,29,30,31,36,37,38,39,85,112                           |
| 3x3m (9 SQM)                                    | 18    | 32,33,34,35,77,78,79,80,81,82,83,84,86,87,88,89,90,113      |
| 4116 SQM                                        | 113   |                                                             |

| Outdoor Area 1 (Stone Blocks/Handicrafts) |       |                                                                                        |
|-------------------------------------------|-------|----------------------------------------------------------------------------------------|
| SIZE                                      | COUNT | STALL NOS.                                                                             |
| 10x40m (400 SQM)                          | 1     | 33                                                                                     |
| 20x20m (400 SQM)                          | 1     | 34                                                                                     |
| 20x10m (200 SQM)                          | 1     | 17                                                                                     |
| 10x10m (100 SQM)                          | 32    | 1,2,3,4,5,6,7,8,9,10,11,12,13,14,15,16,18,19,20,21,22,23,24,25,26,27,28,29,30,31,32,35 |
| 4200 SQM                                  | 35    |                                                                                        |

| Outdoor Area 2 (Machinery) |       |                                                                         |
|----------------------------|-------|-------------------------------------------------------------------------|
| SIZE                       | COUNT | STALL NOS.                                                              |
| 15x20m (300 SQM)           | 1     | 6                                                                       |
| 10x20m (200 SQM)           | 3     | 14,16,17                                                                |
| 20x10m (200 SQM)           | 4     | 3,9,12,35                                                               |
| 15x10m (150 SQM)           | 1     | 29                                                                      |
| 10x10m (100 SQM)           | 26    | 1,2,4,5,7,8,10,11,13,15,18,19,20,21,22,23,24,25,26,27,28,30,31,32,33,34 |
| 4450 SQM                   | 35    |                                                                         |

\*Map not to scale.





Scan to Know More about  
**INDIA STONEMART2026**  
www.stonemart-india.in

| STALL RENTALS                                         |                                 |                               |
|-------------------------------------------------------|---------------------------------|-------------------------------|
| Type of Stall Per Sq. Mtr                             | Per Sq. Mtr. Rates* (in Rupees) | Per Sq. Mtr. Rates* (in Euro) |
| Indoor Built Up (1 Side Open - min. 9 sq. m)          | 6500                            | 250                           |
| Indoor Built Up (2 Side Open - min. 9 sq.m.)          | 7400                            |                               |
| Indoor Raw Space (2 Side Open - min. 9 sq.m.)         | 6800                            |                               |
| Indoor Raw Space (3 Side Open - min. 30 sq.m.)        | 7100                            |                               |
| Indoor Raw Space (4 Side Open - min. 60 sq.m.)        | 7500                            | 130                           |
| Outdoor Machinery / Stones Raw Space (min. 100 sq.m.) | 2500                            |                               |

\*Discount - CDOS members shall be given a discount on the standard rates (20% to Founder Donors 15% to Donor Members and 10% to Life Members)  
\*18% GST will be extra.

#### Bank Details:

Account Name: Laghu Udyog Bharti  
Account No. 43121329096  
Bank: State Bank of India  
IFSC Code: SBIN0000744  
Swift Code: SBININBB851

For Participation, contact:



Centre for  
Development of Stones

#### Centre for Development of Stones (CDOS)


P-8, Sitapura Industrial Area (Phase-IV), Sitapura,  
Jaipur - 302022, Rajasthan, India

E-mail: info@cdos-india.com  
Web: www.cdos-india.com  
Ph.: +91-141-2990471



#### Laghu Udyog Bharati


Laghu Udyog Bharati, 4th Floor, Sewa Sadan,  
Sehkar Lane, Sehkar Marg, Lalkothi Scheme,  
Jaipur - 302015, Rajasthan  
E-mail: info@stonemart-india.in  
Web: www.lubindia.com  
Ph.: +91-7300053633

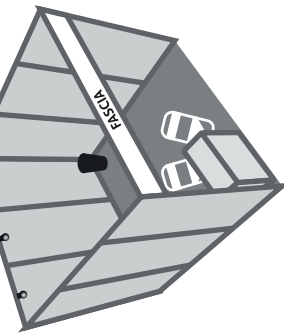

#### List of Items in 3mx3m = 9 Sq.m. Stall

- Two/Three Side Walls
- FASCIA
- Synthetic Carpet
- One Lockable Table

- Two Chairs
- Three Spot Lights
- One 5 A Power Socket
- One Dustbin



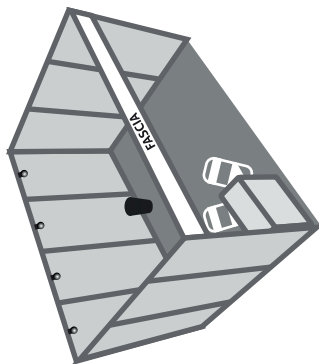


#### List of Items in 4mx3m = 12 Sq.m. Stall

- Three/Four Side Walls
  - FASCIA
  - Synthetic Carpet
  - One Lockable Table
- Two Chairs
  - Four Spot Lights
  - One 5 A Power Socket
  - One Dustbin

# INDOOR LAYOUT PLAN

Expanded View

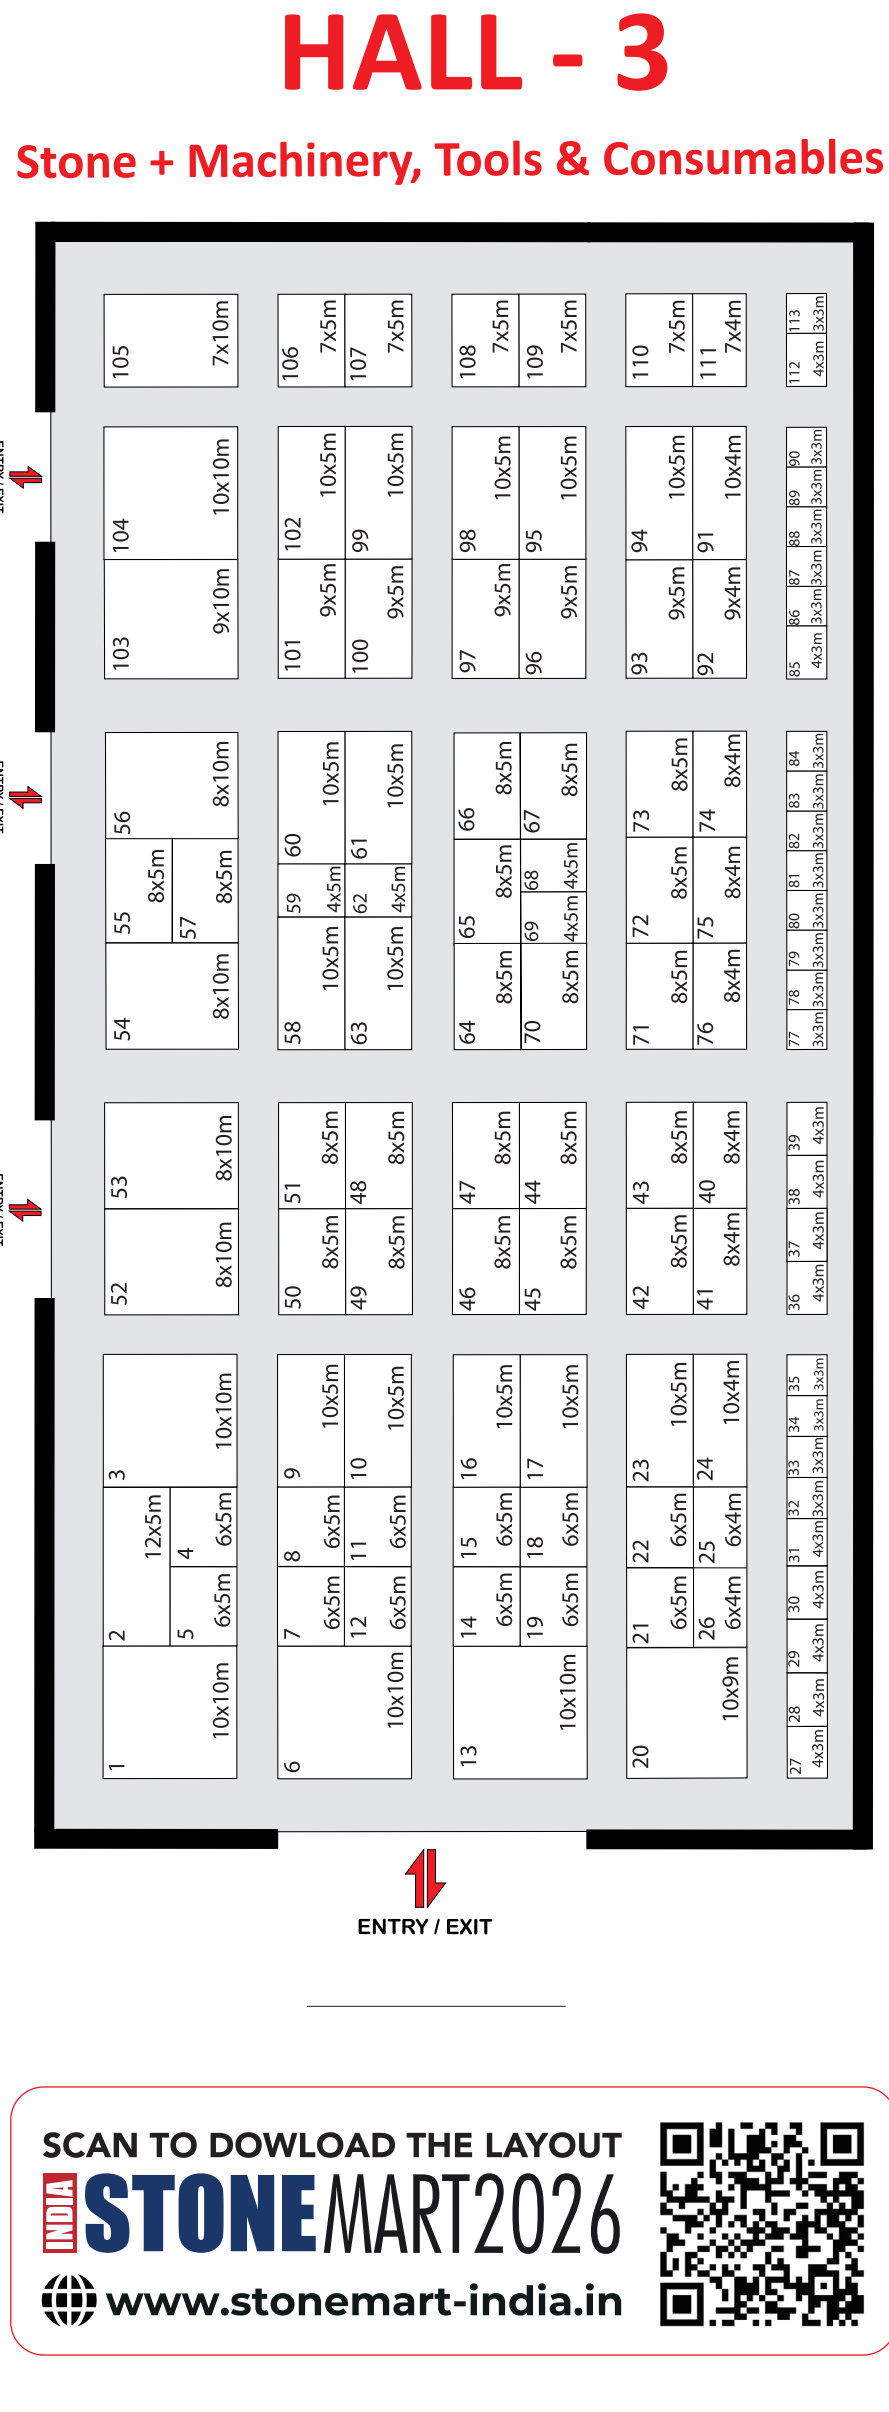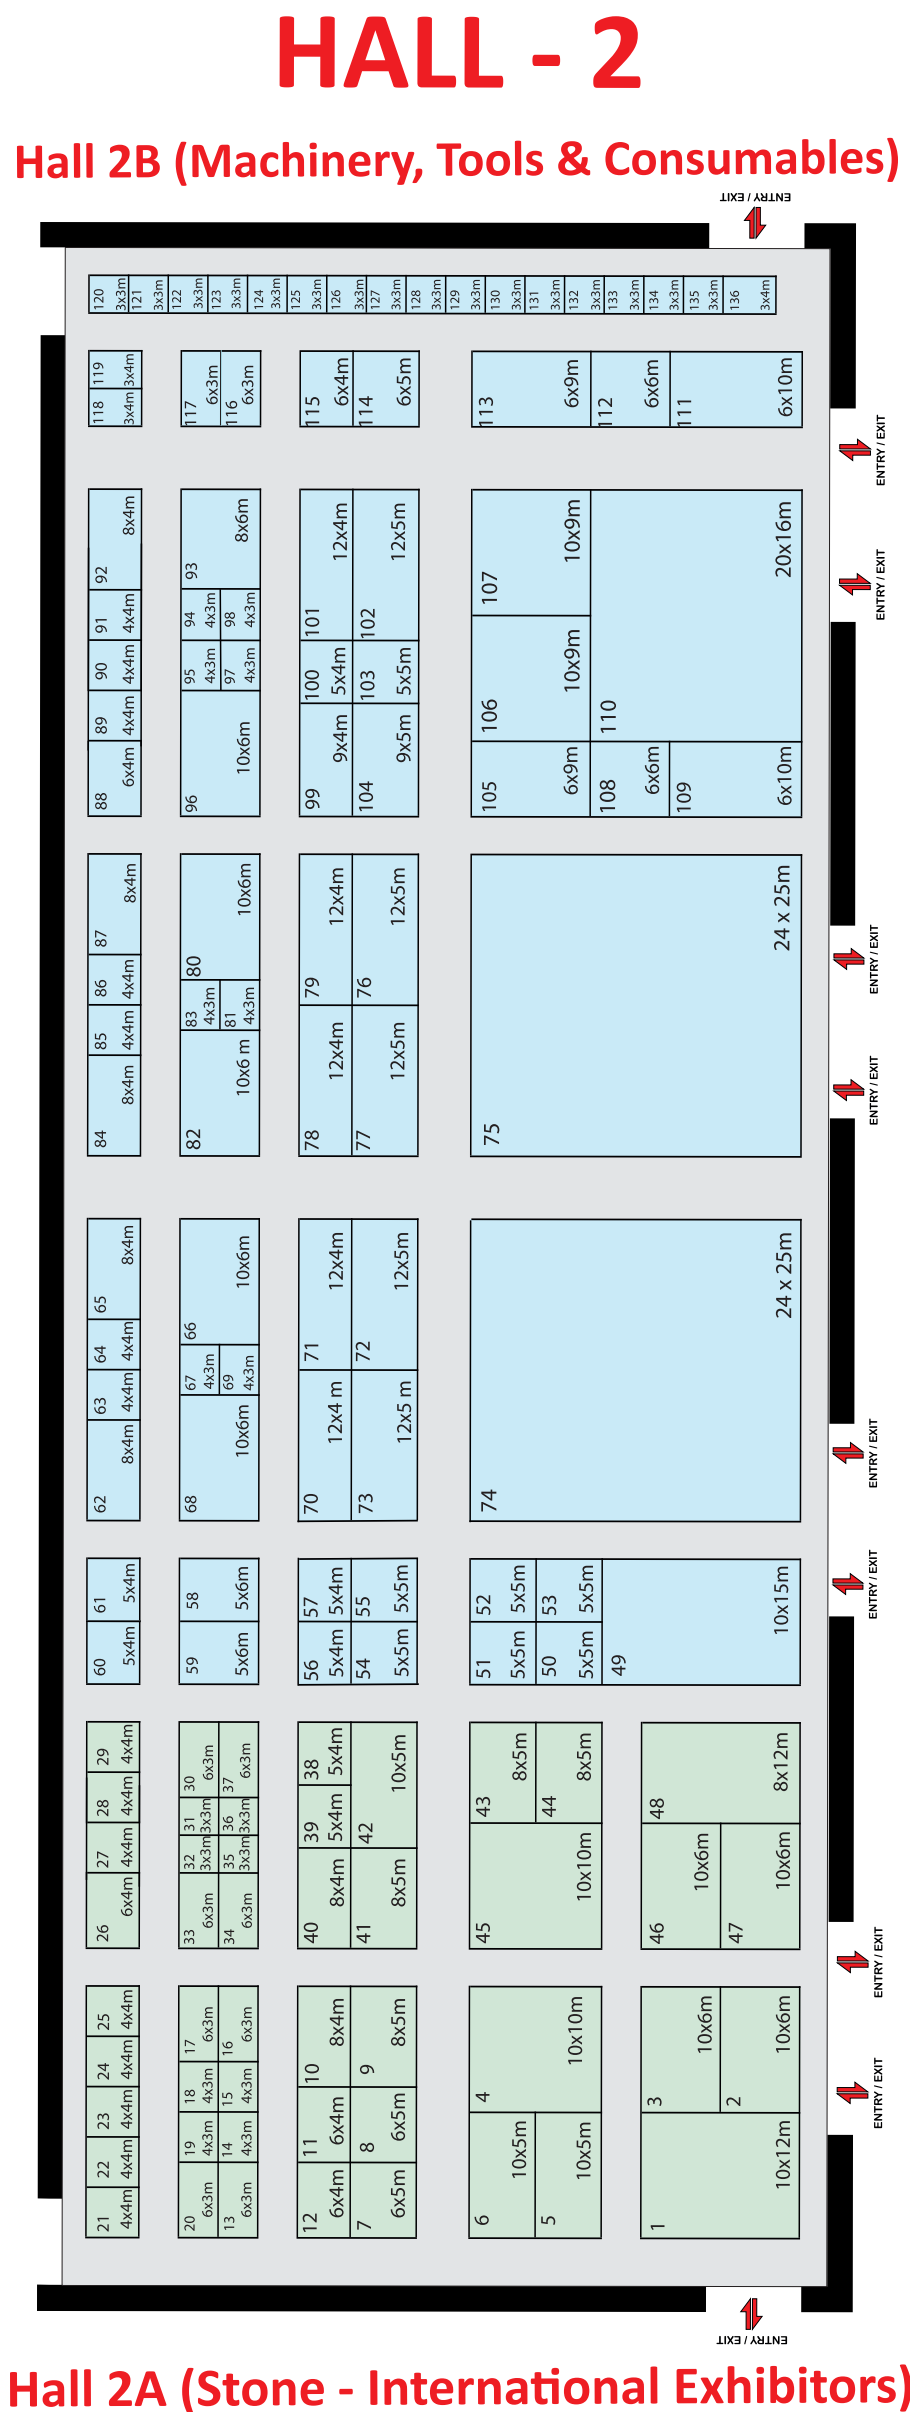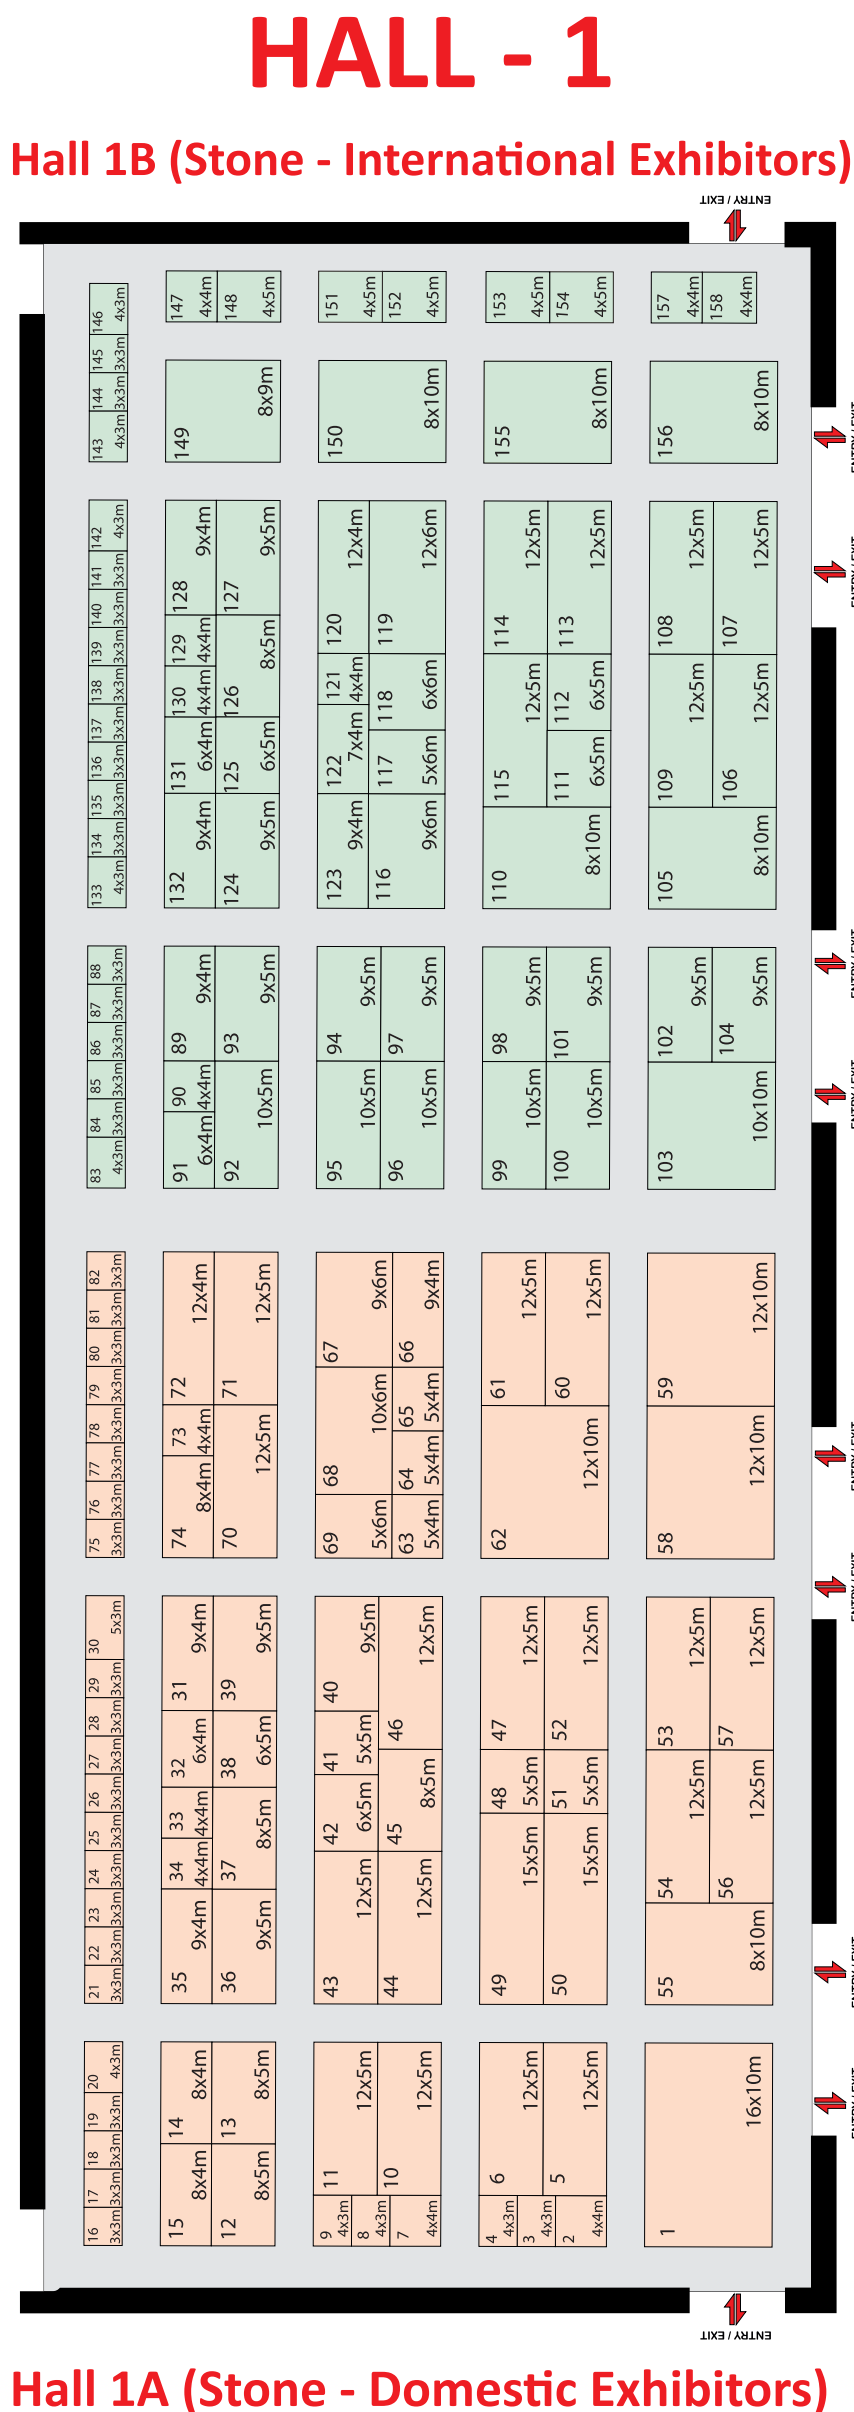

SCAN TO DOWNLOAD THE LAYOUT  
**INDIA STONEMART2026**  
www.stonemart-india.in



Organiser  
**CDOS**  
Centre for  
Development of Stones

Principal Sponsor  
**RIICO**  
GROUP LETHI RAJASTHAN

Co-Organiser  
**LAGHU UDYOG BHARATI**  
लघु उद्योग भारती

Fair Sponsor  
**R K MARBLE**  
KHOOSURAT IMAANDARI

# EXHIBITION LAYOUT

**INDIA STONEMART2026**  
Stone for Sustainability

5 - 8 February, 2026  
JAIPUR, RAJASTHAN, INDIA

www.stonemart-india.in